


SAMPLE SITE PLAN

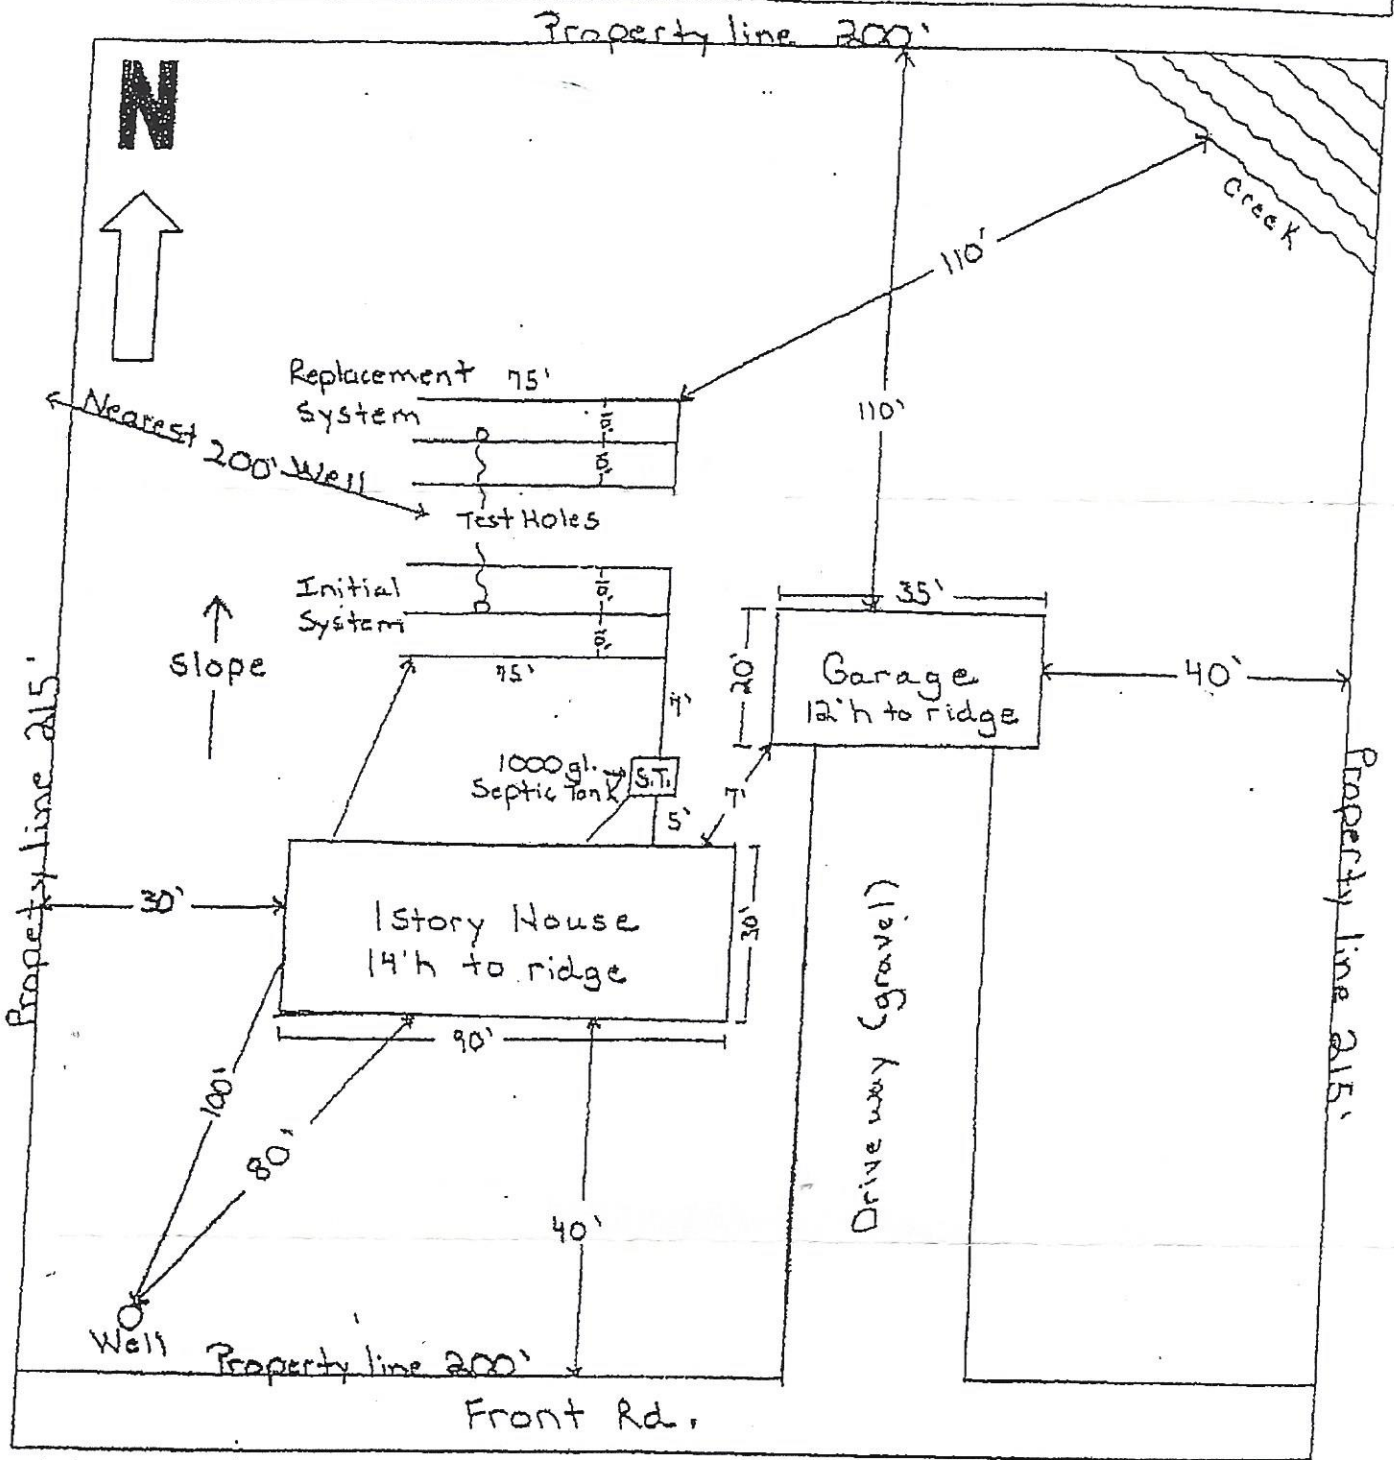

1 inch equals _____ feet

Map Tax Lot #:
Proposed Use:
Zone:

Signature of Applicant